



**Second Floor Plan** 03



**Elevation at Fence** 02

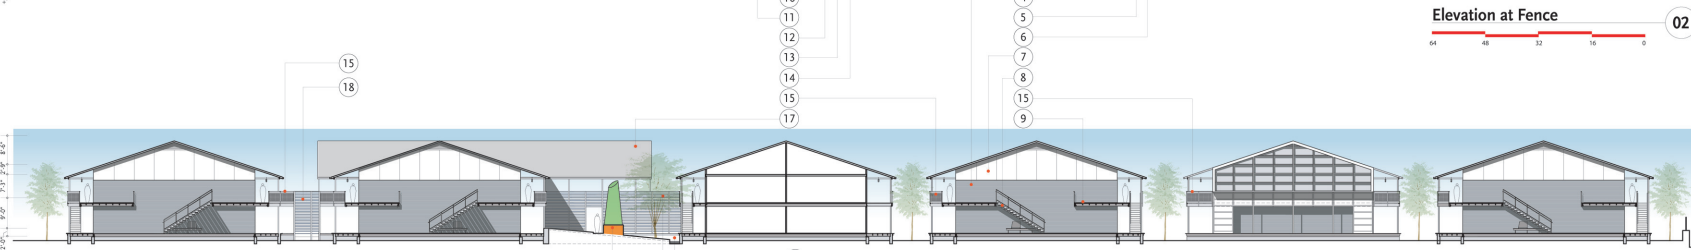

**Section/Elevation Inside Fence** 01

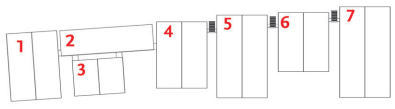

- 1 ● Powder coated cutout metal fence. Artist and mural design to be determined
- 2 ● Perforated architectural metal louvers with 2 coat kynar finish
- 3 ● Elgin-Butler structural glazed brick (nominal 8"x16" stacked bond pattern)  
Color: #4550 Tangerine
- 4 ● Pacific Clay modular face brick (nominal 4"x8" running bond pattern)  
Color: Dark Iron Spot
- 5 ● 1/2" laminated glass clear in painted aluminum frame
- 6 ● Elgin-Butler structural glazed brick (nominal 8"x16" running bond pattern)  
Color: #4039 Glossy Bluebonnet
- 7 ● Painted plaster wall with control joints
- 8 ● Galvanized steel stair w/ galvanized handrail and gaurdrail with concrete tread
- 9 ● 5 1/2" Trex flooring on wood framing
- 10 ● Galvanized beam/columns
- 11 ● Galvanized roofed entry structure with aluminum trellis (kynar finish)
- 12 ● Die-cut painted metal letters for building signage
- 13 ● 1" insulated low-e vision glazing in aluminum storefront window wall system with 2 coat kynar finish.
- 14 ● Aluminum spandrel panel in aluminum storefront window wall system with 2 coat kynar finish.
- 15 ● Galvanized metal gaurdrail
- 16 ● Narrow style motion automated aluminum doors w/ tempered glass panels -2 coat kynar finish
- 17 ● Composition shingle roofing
- 18 ● Galvanized structure w/ aluminum trellis (kynar finish)
- 19 ● Water feature
- 20 ● Painted fiber cement board fascia
- 21 ● Painted fiber cement board panels
- 22 ● 1" insulated low-e glazing in aluminum window wall system- 2 coat kynar finish

**New Hope Housing at Brays Crossing**

6311 Gulf Freeway; Houston, Texas

Schematic Design- May 31, 2007

0702HTEX

A-2

